


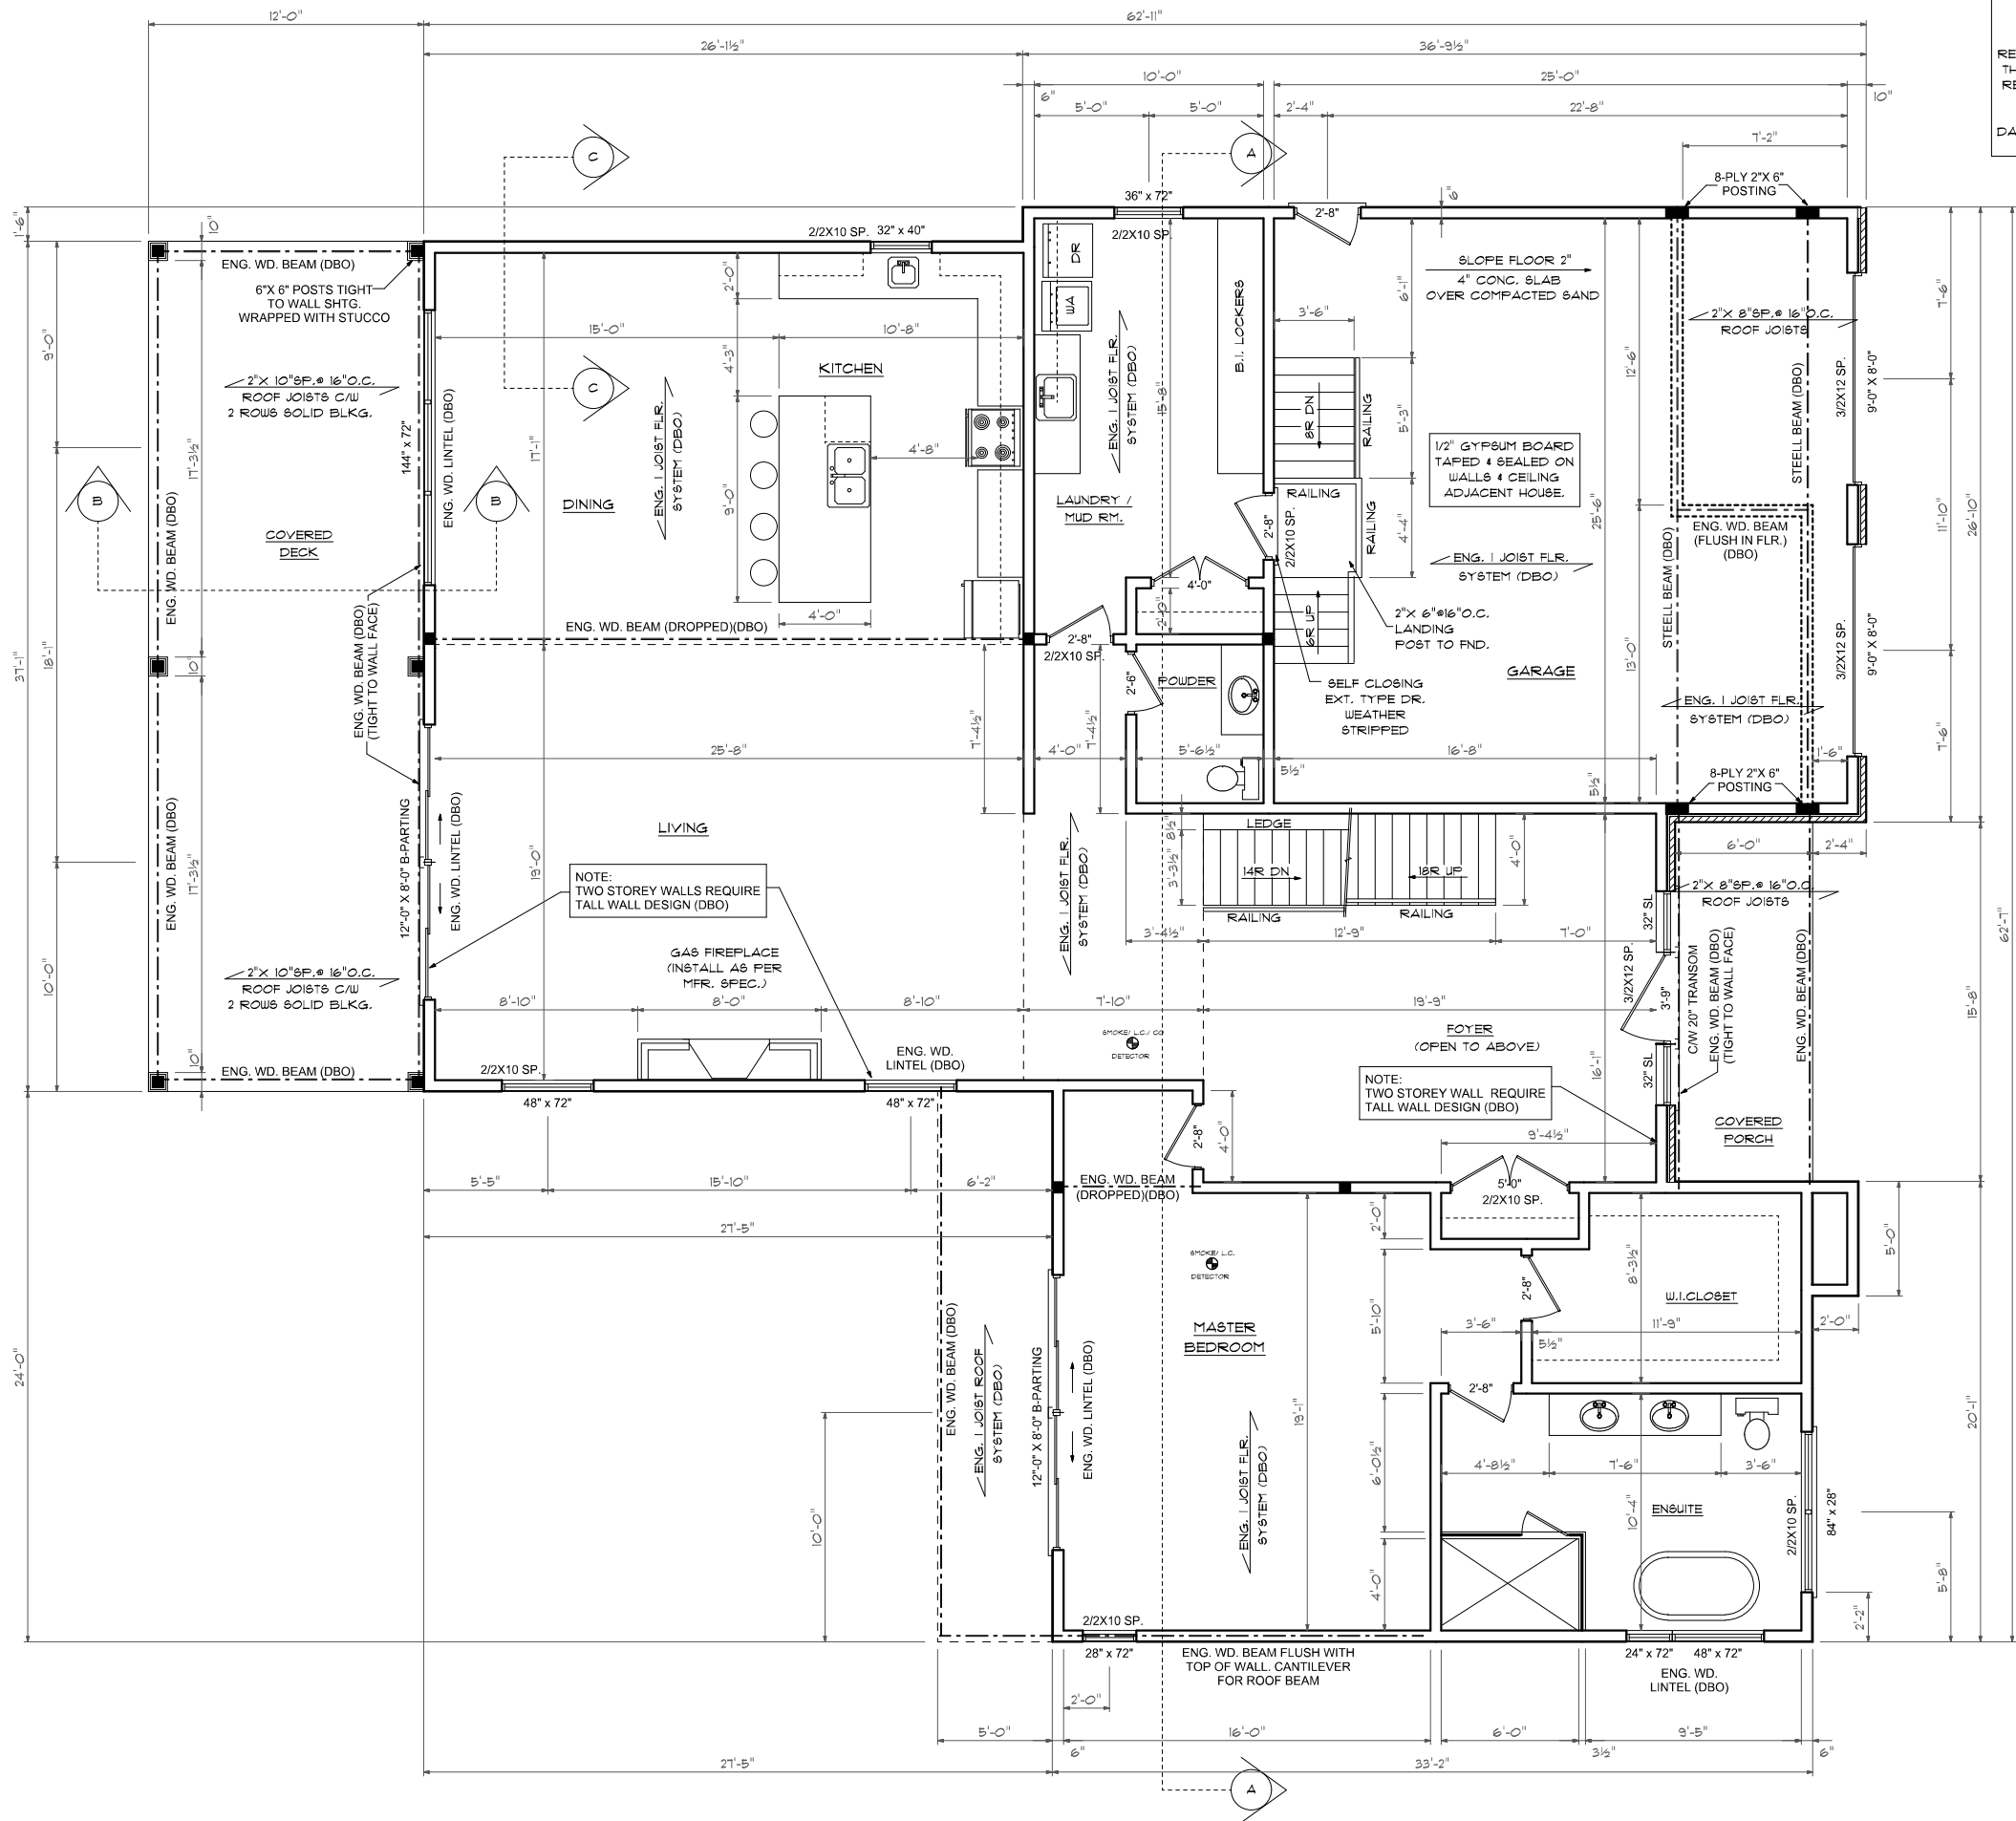


I REVIEW AND TAKE RESPONSIBILITY FOR THE DESIGN WORK ON BEHALF OF CORNERSTONES RESIDENTIAL DESIGN INC. REGISTERED UNDER SUBSECTION 3.2.4 OF DIVISION C OF THE BUILDING CODE. I AM QUALIFIED, AND THE FIRM IS REGISTERED IN 'HOUSE' (BUILDING CODE TABLE 3.5.2.1) INDIVIDUAL BCIN: 21063 FIRM BCIN: 21551 DATE: _____ MARK TAYLOR: _____

NOTE:
ALL INTERIOR PARTITIONS TO BE 2"x6" (5 1/2") UNLESS DIMENSIONED OTHERWISE.

SMOKE ALARMS & C.O. DETECTORS TO BE INTERCONNECTED ALL FLOORS.(3 WIRE)
SMOKE/L.C./CO L.C. - LIGHTING COMPONENT
CO - CARBON DIOXIDE

■ REPRESENTS 4-PLY 2"x6" POST.

NOTE RE: STEEL BRICK LINTELS
SEE TABLE AT NOTE #10 ON DUG. #8 FOR SIZES.

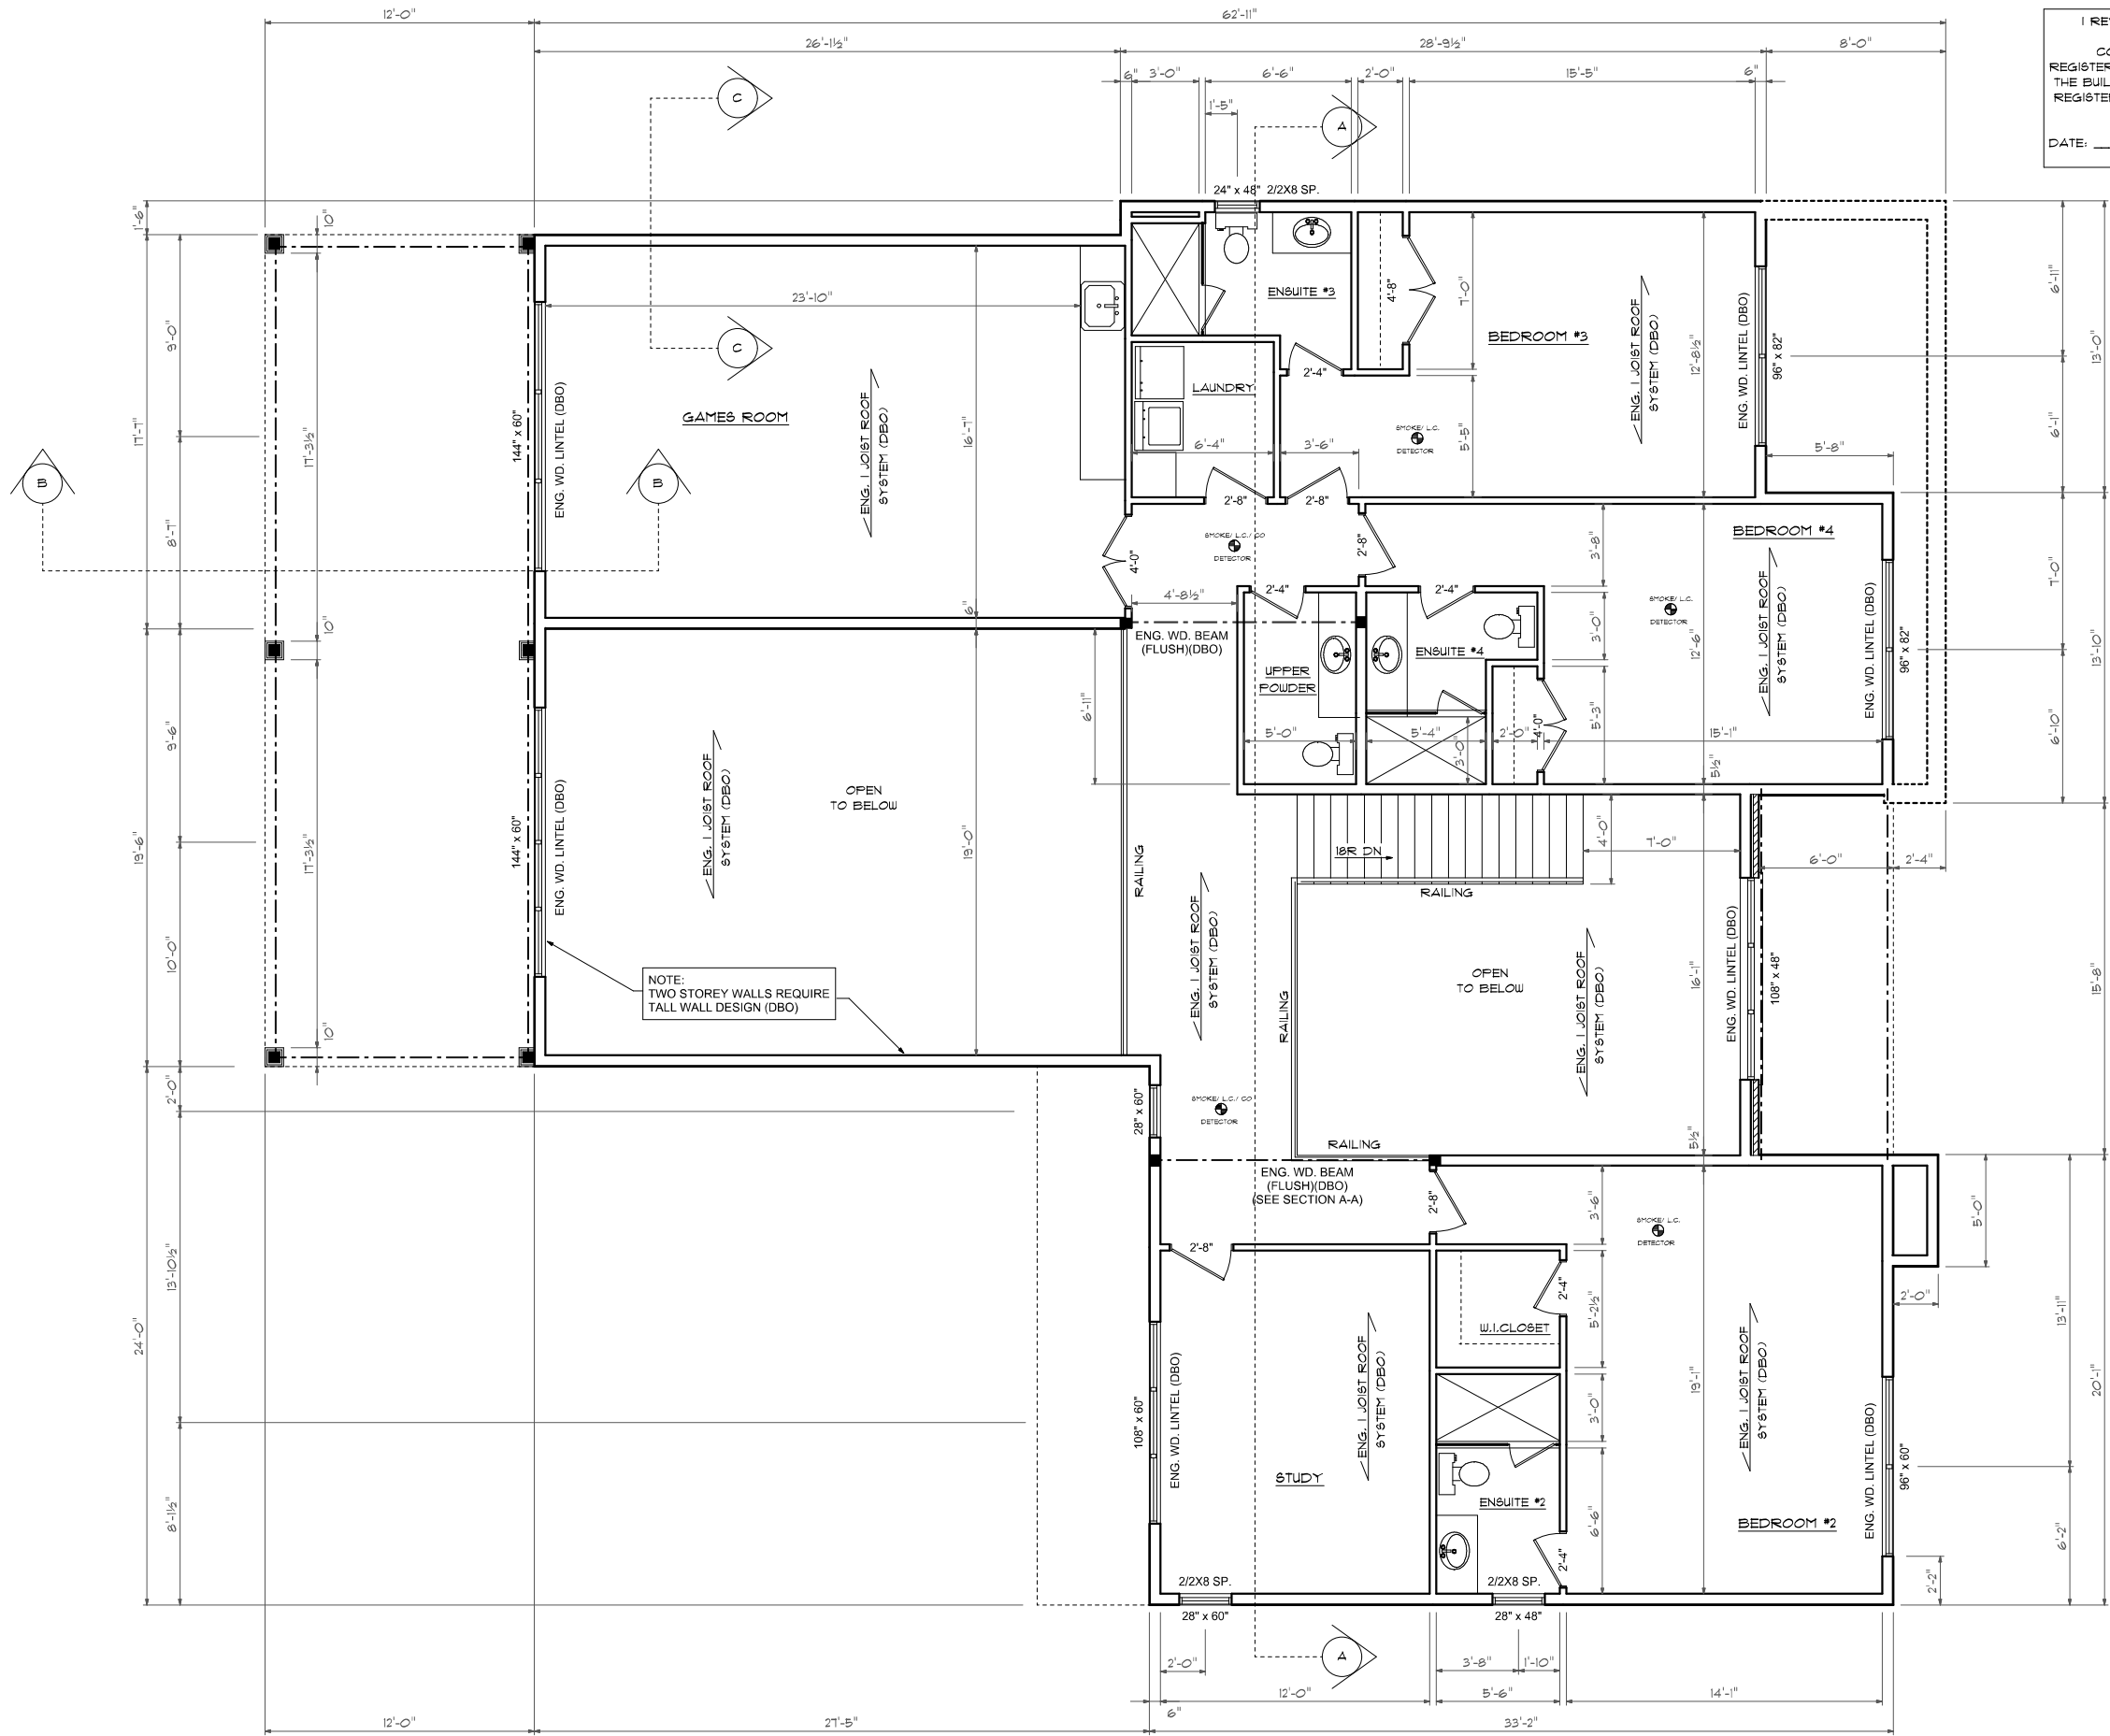

I REVIEW AND TAKE RESPONSIBILITY FOR THE DESIGN WORK ON BEHALF OF CORNERSTONES RESIDENTIAL DESIGN INC. REGISTERED UNDER SUBSECTION 3.2.4 OF DIVISION C OF THE BUILDING CODE. I AM QUALIFIED, AND THE FIRM IS REGISTERED IN "HOUSE" (BUILDING CODE TABLE 3.5.2.1) INDIVIDUAL BCIN: 21063 FIRM BCIN: 21551
DATE: _____ MARK TAYLOR: _____

CORNERSTONES
RESIDENTIAL DESIGN INC.
BARRIE, 705-725-0358

TITLE: SECOND FLOOR PLAN

MODEL: OPTIMA HOMES

LOT 12 NIPISSING CRESCENT

SCALE: 1/8"=1'-0"

DATE: APRIL 26, 2021

DRAWN BY: M.TAYLOR

DRAWING NO:

5

OF 9